


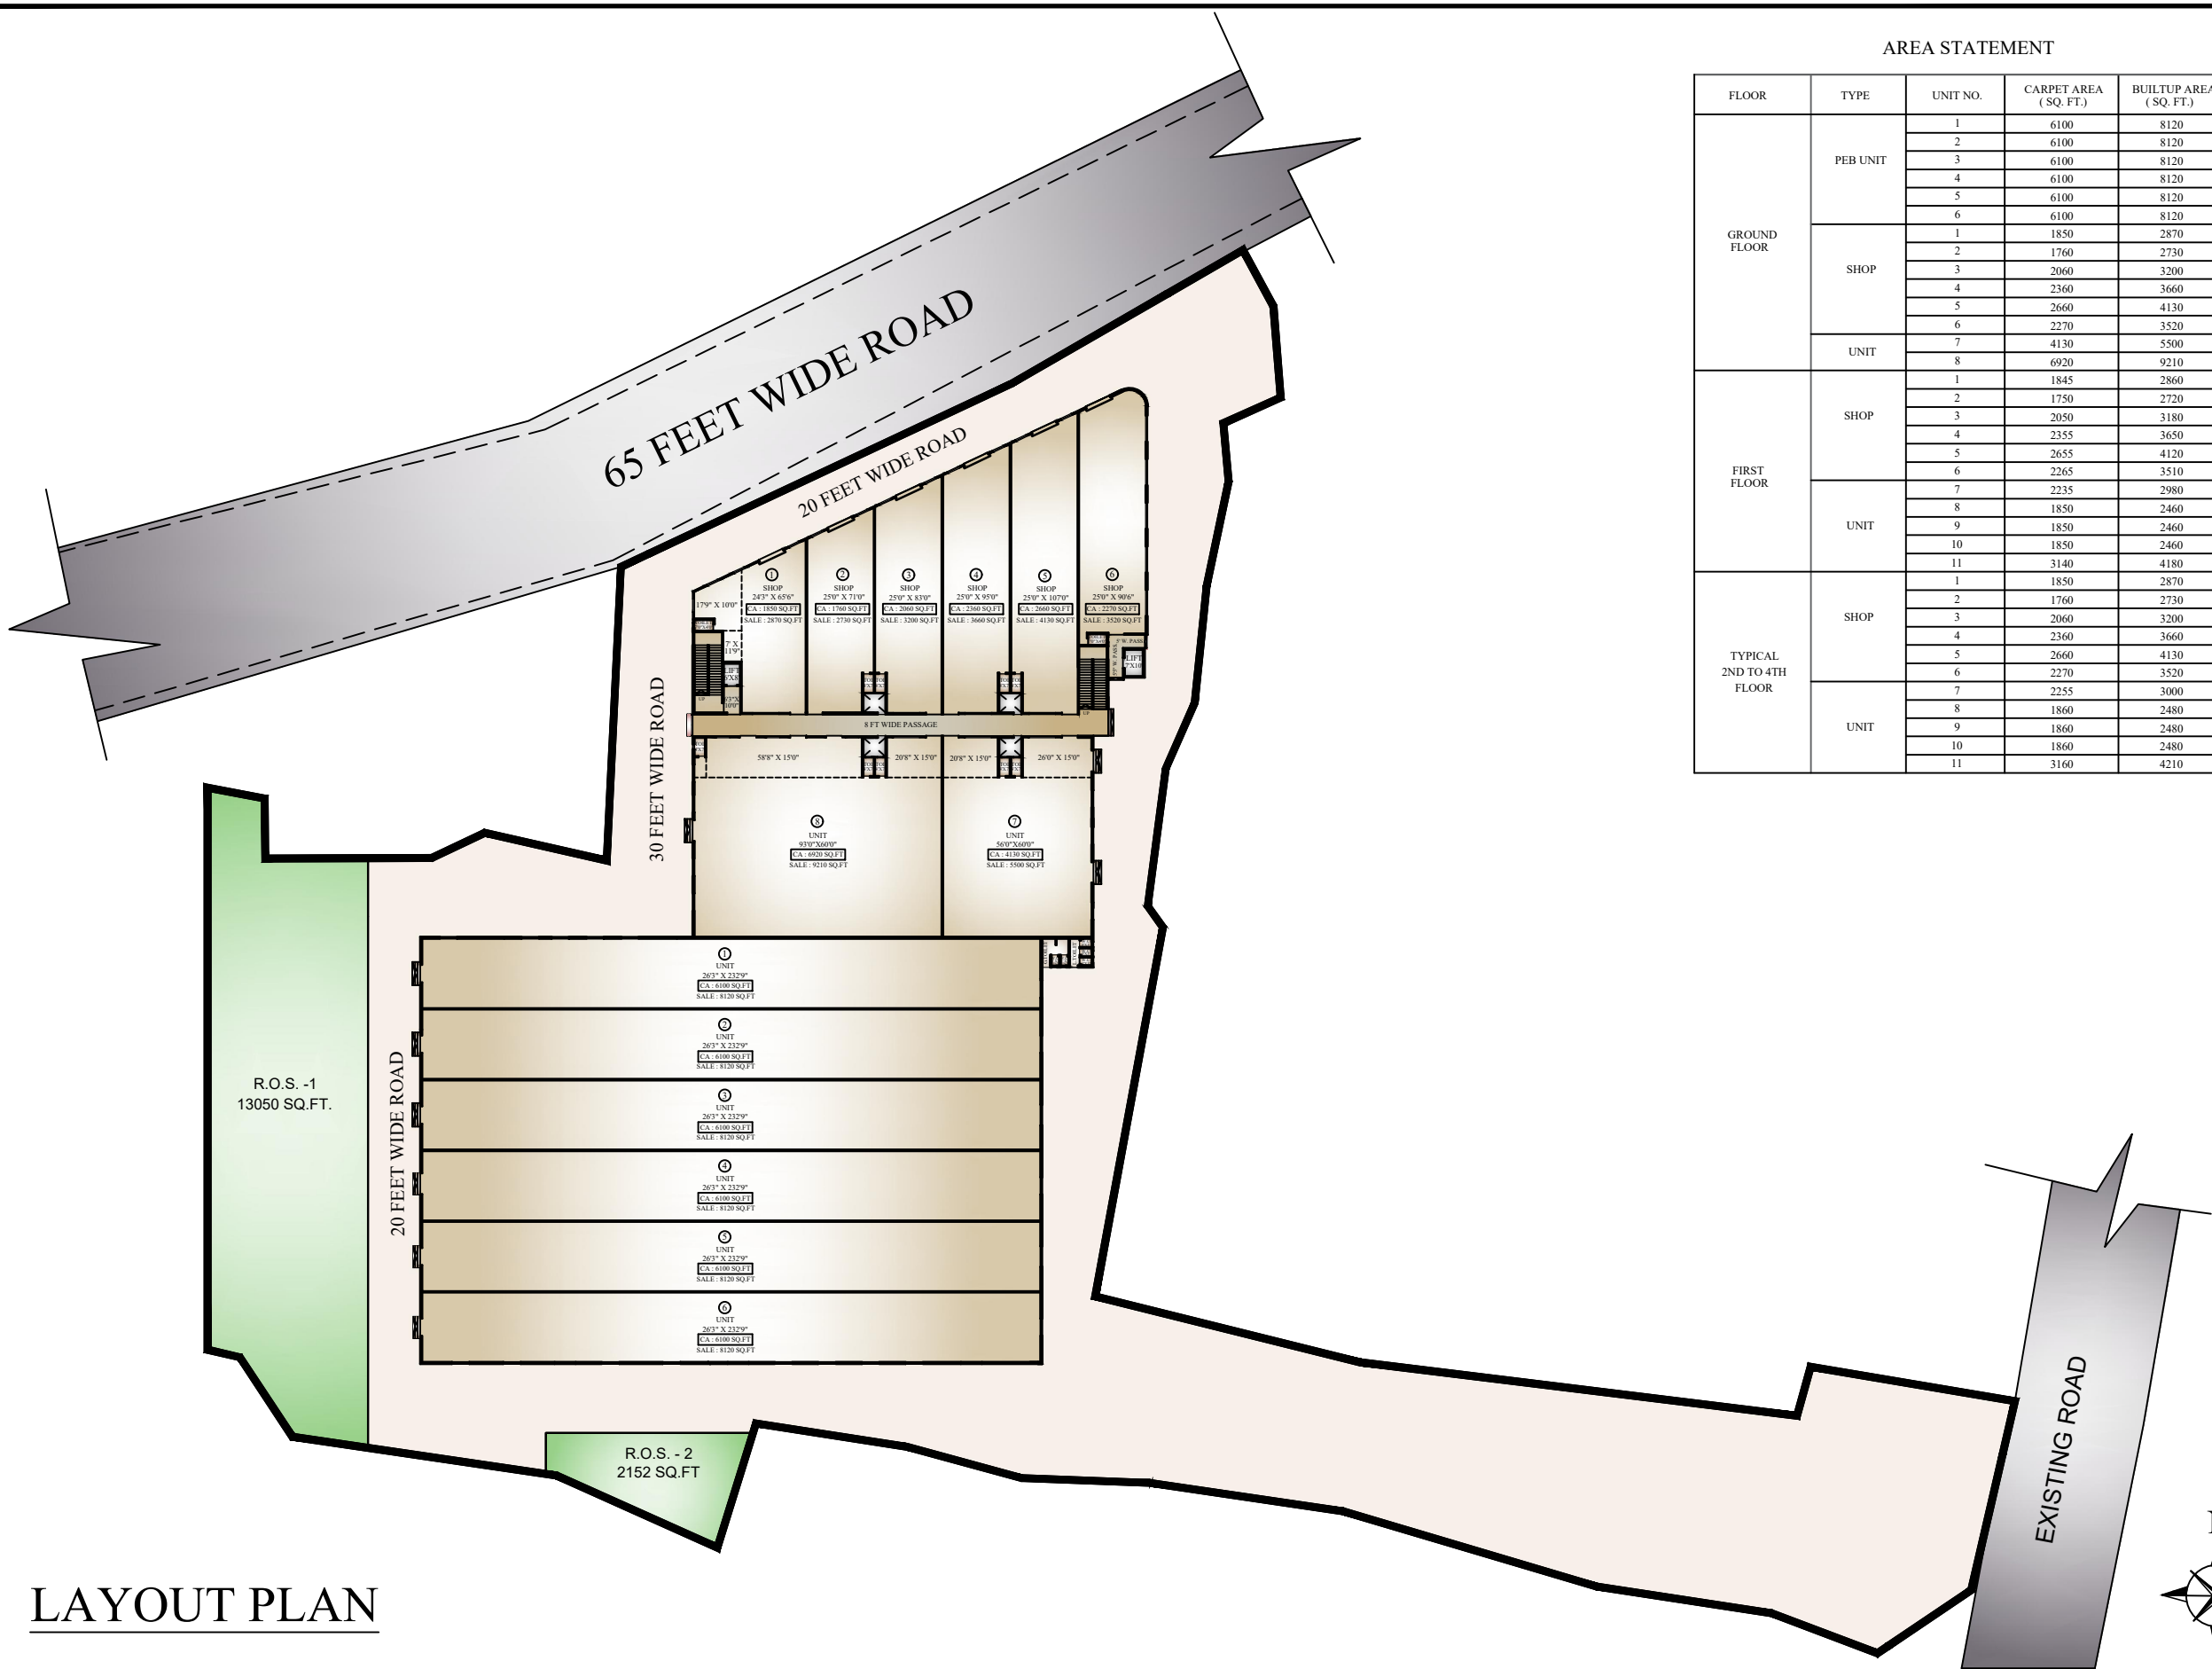


AREA STATEMENT

FLOOR	TYPE	UNIT NO.	CARPET AREA (SQ. FT.)	BUILTUP AREA (SQ. FT.)
GROUND FLOOR	PEB UNIT	1	6100	8120
		2	6100	8120
		3	6100	8120
		4	6100	8120
		5	6100	8120
		6	6100	8120
	SHOP	1	1850	2870
		2	1760	2730
		3	2060	3200
		4	2360	3660
		5	2660	4130
		6	2270	3520
UNIT	7	4130	5500	
	8	6920	9210	
FIRST FLOOR	SHOP	1	1845	2860
		2	1750	2720
		3	2050	3180
		4	2355	3650
		5	2655	4120
		6	2265	3510
	UNIT	7	2235	2980
		8	1850	2460
		9	1850	2460
		10	1850	2460
		11	3140	4180
TYPICAL 2ND TO 4TH FLOOR	SHOP	1	1850	2870
		2	1760	2730
		3	2060	3200
		4	2360	3660
		5	2660	4130
		6	2270	3520
	UNIT	7	2255	3000
		8	1860	2480
		9	1860	2480
		10	1860	2480
		11	3160	4210

LAYOUT PLAN


TYPE	UNIT NO.	CARPET AREA (IN SQ. FT.)	BUILTUP AREA (IN SQ. FT.)
PEB UNIT	1	6100	8120
	2	6100	8120
	3	6100	8120
	4	6100	8120
	5	6100	8120
	6	6100	8120
SHOP	1	1850	2870
	2	1760	2730
	3	2060	3200
	4	2360	3660
	5	2660	4130
	6	2270	3520
UNIT	7	4130	5500
	8	6920	9210

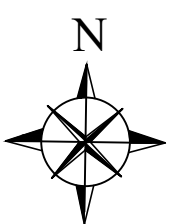


GROUND FLOOR PLAN

AREA STATEMENT

TYPE	UNIT NO.	CARPET AREA (IN SQ. FT.)	BUILTUP AREA (IN SQ. FT.)
SHOP	1	1845	2860
	2	1750	2720
	3	2050	3180
	4	2355	3650
	5	2655	4120
	6	2265	3510
UNIT	7	2235	2980
	8	1850	2460
	9	1850	2460
	10	1850	2460
	11	3140	4180

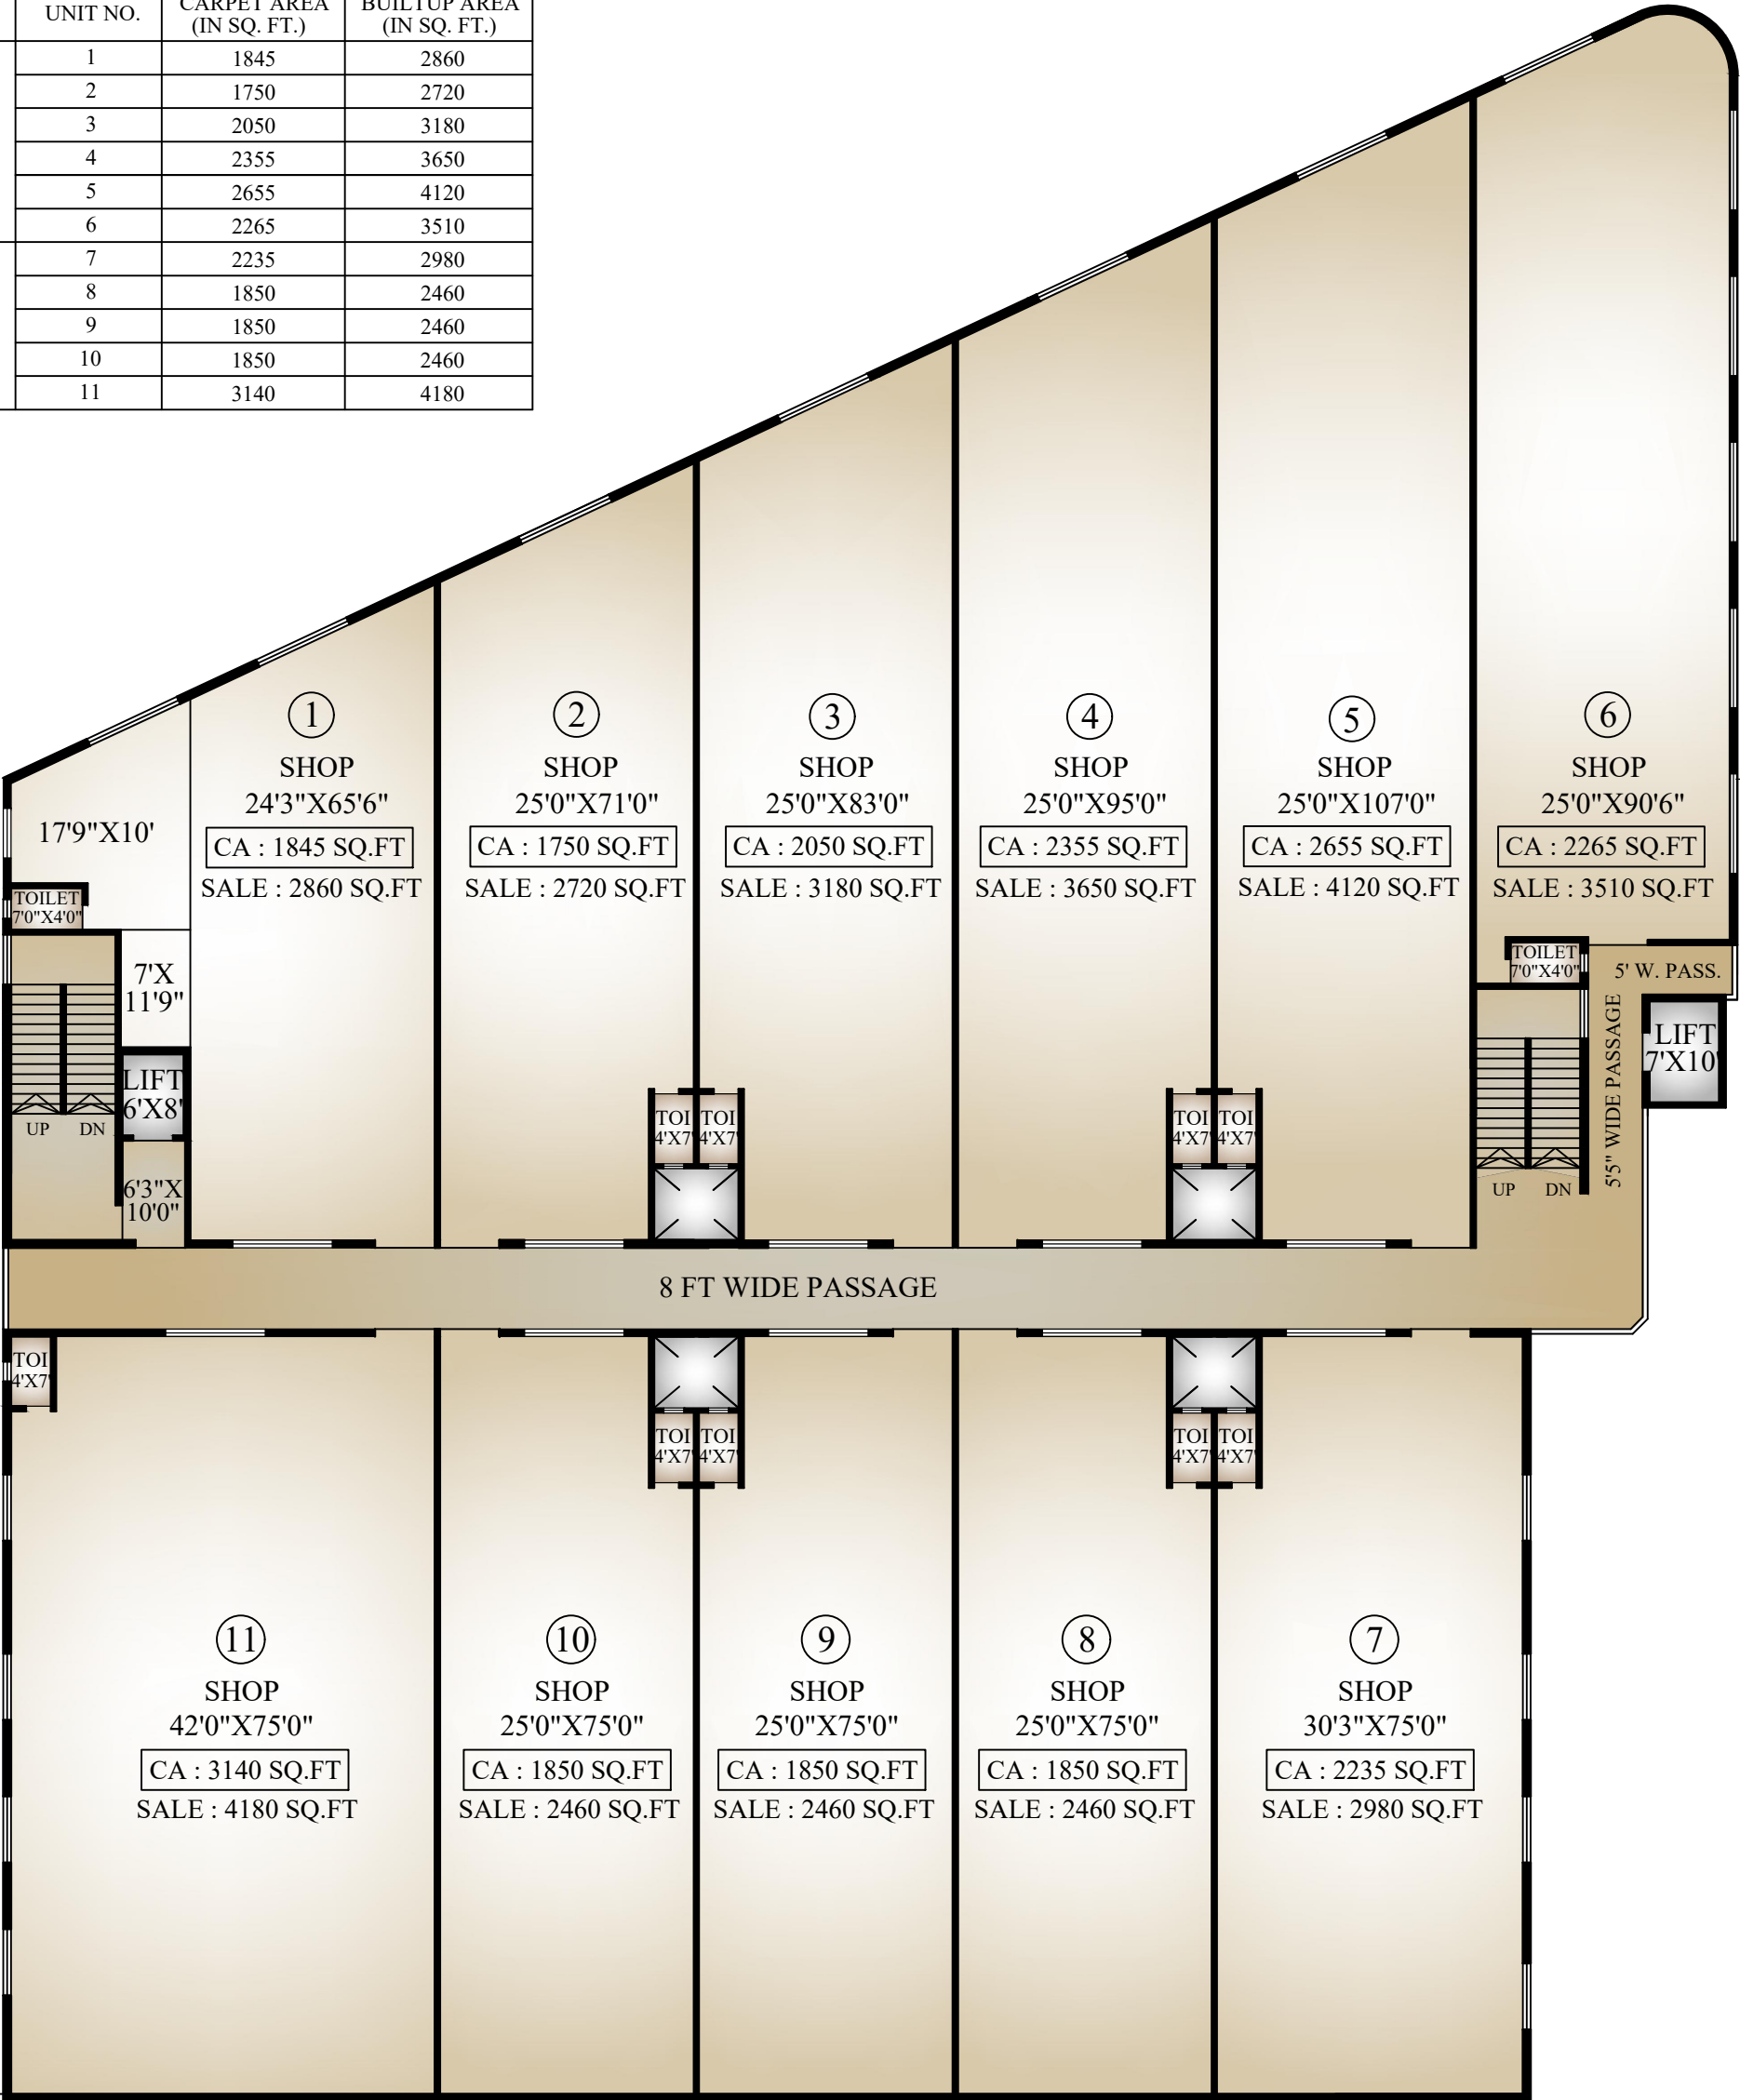


FIRST FLOOR PLAN

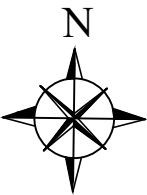

AREA STATEMENT

TYPE	UNIT NO.	CARPET AREA (IN SQ. FT.)	BUILTUP AREA (IN SQ. FT.)
SHOP	1	1850	2870
	2	1760	2730
	3	2060	3200
	4	2360	3660
	5	2660	4130
	6	2270	3520
UNIT	7	2255	3000
	8	1860	2480
	9	1860	2480
	10	1860	2480
	11	3160	4210

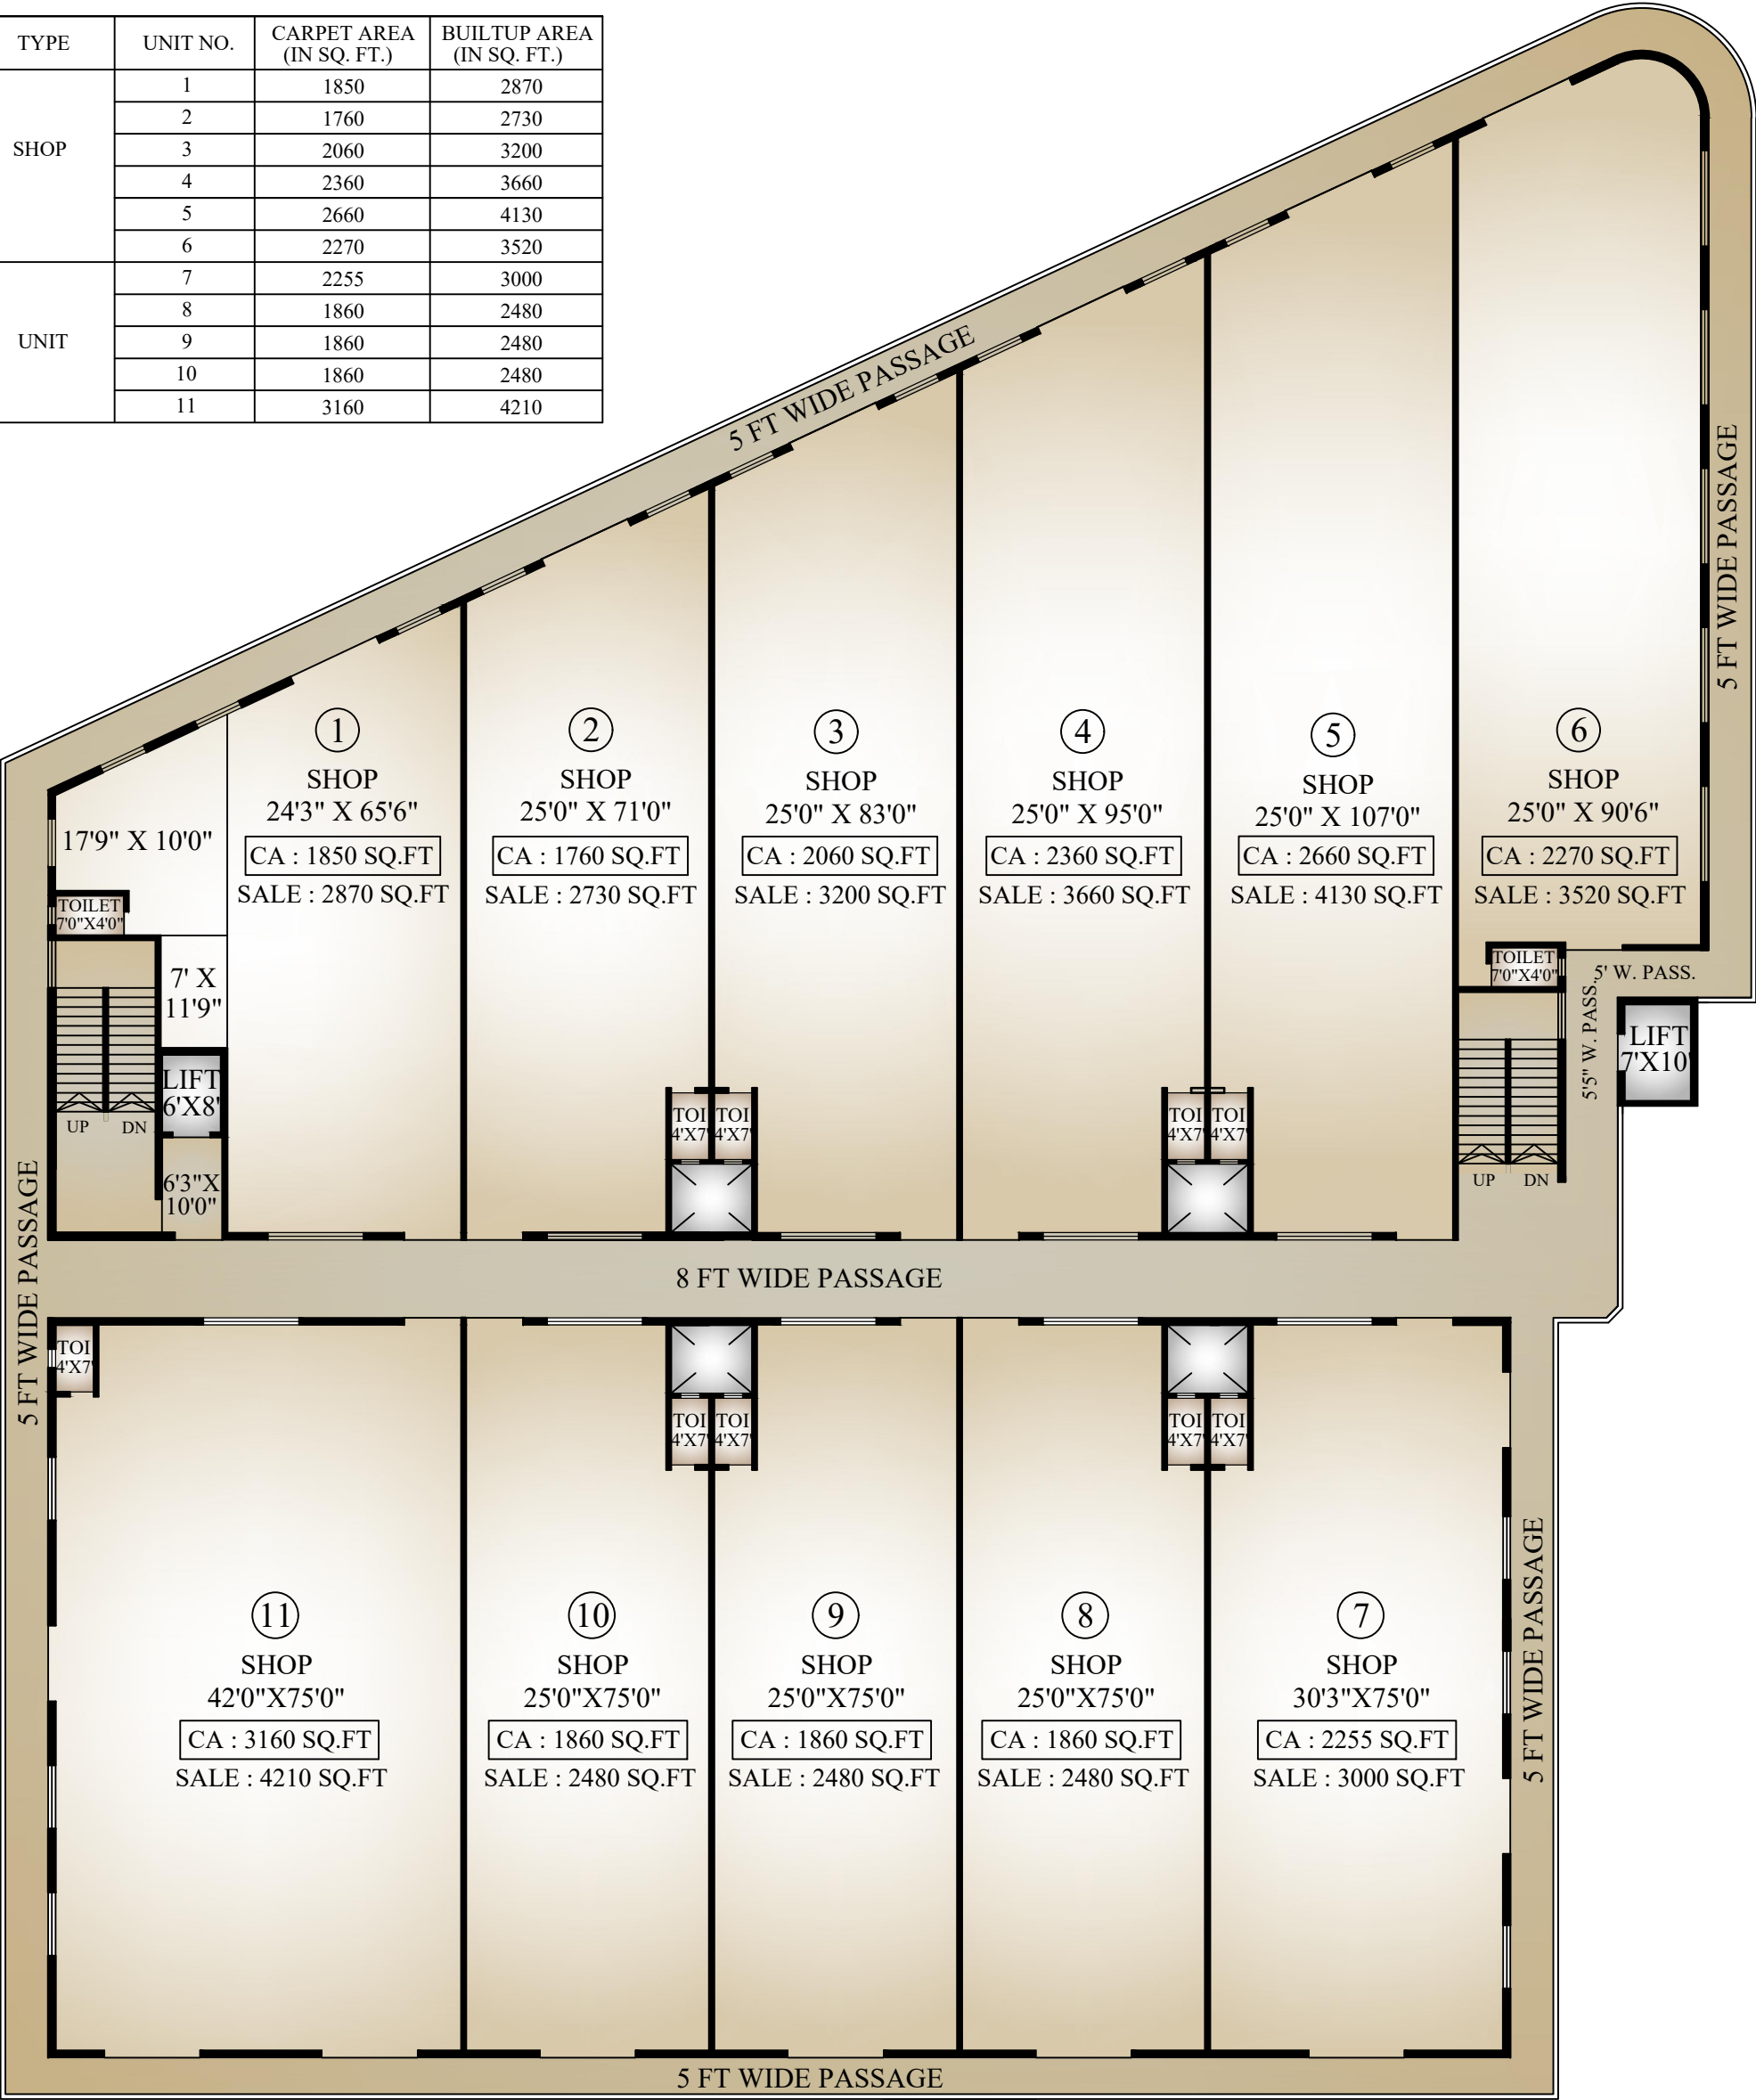

TYPICAL FLOOR PLAN
(2ND TO 4TH FLOOR.)

