


SHAKTI INDUSTRIAL COMPLEX

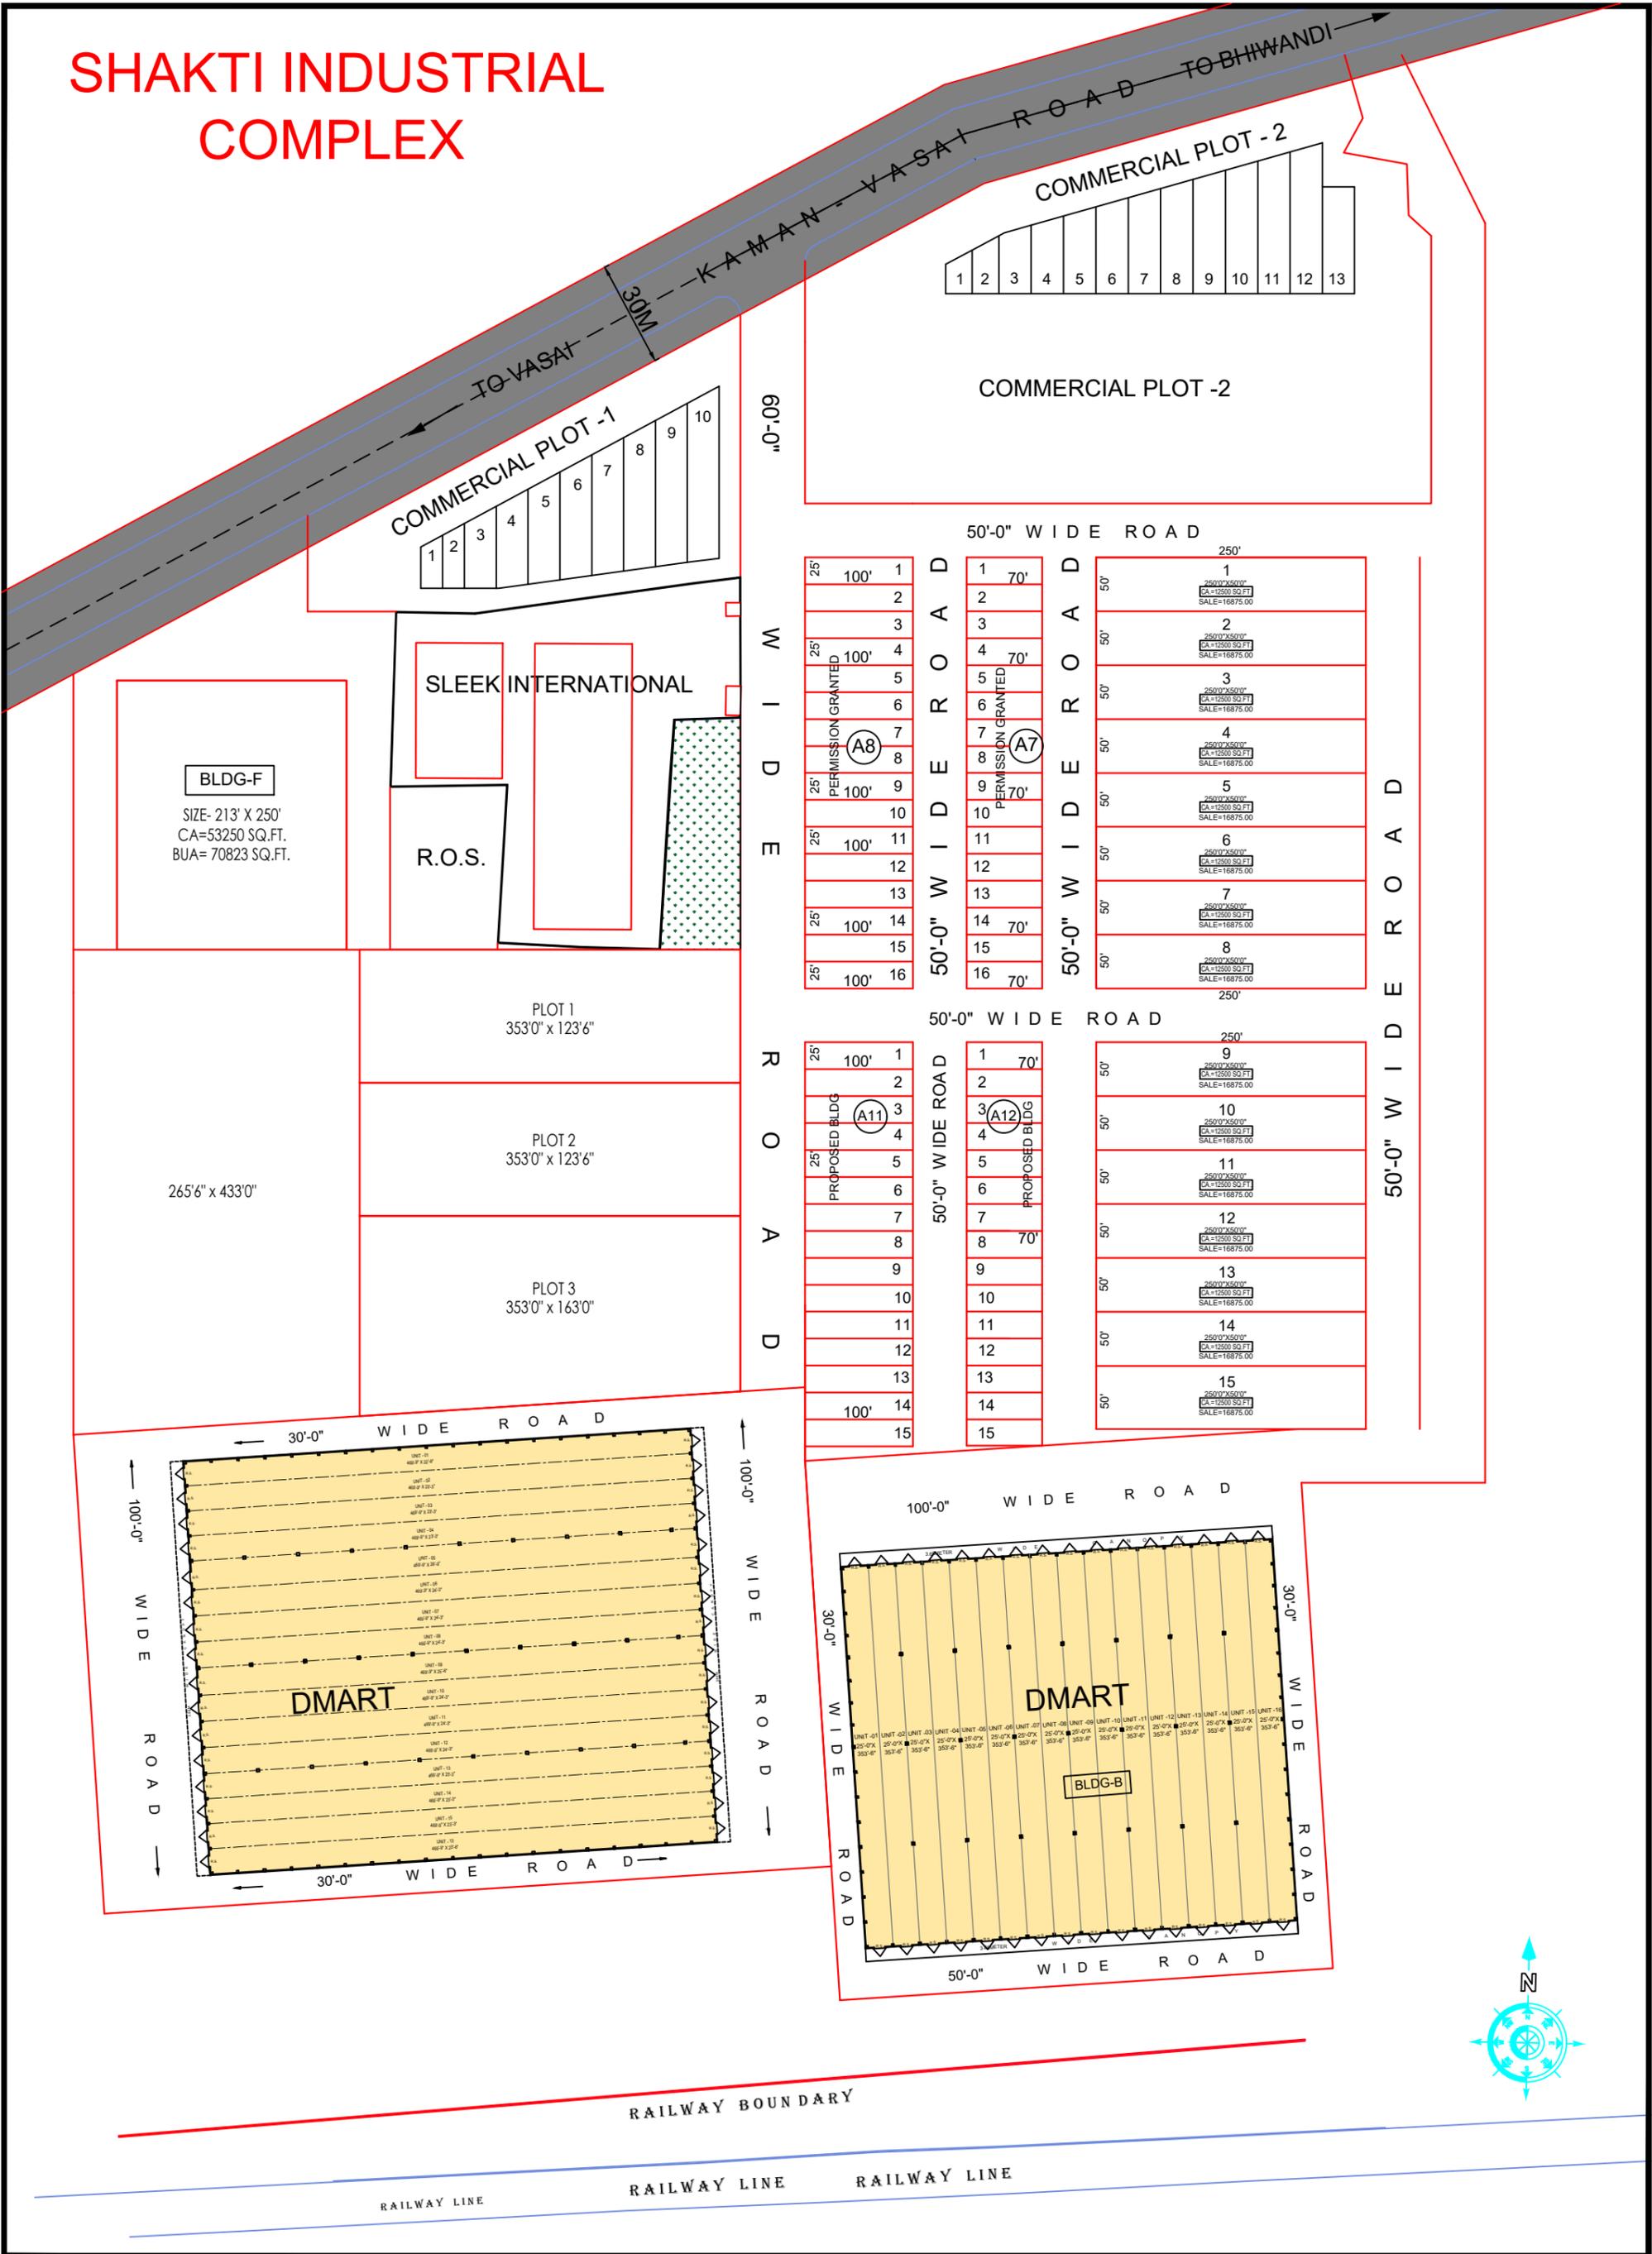

50'-0" WIDE ROAD		50'-0" WIDE ROAD	
25'	100'	1	70'
		2	
		3	
25'	100'	4	70'
		5	
		6	
25'	100'	7	70'
		8	
		9	
25'	100'	10	70'
		11	
		12	
25'	100'	13	
		14	70'
		15	
25'	100'	16	70'

50'-0" WIDE ROAD		50'-0" WIDE ROAD	
25'	100'	1	70'
		2	
		3	70'
25'	100'	4	
		5	
		6	
25'	100'	7	70'
		8	
		9	
25'	100'	10	70'
		11	
		12	
25'	100'	13	
		14	70'
		15	

